


H = 1.500 m  
 TOTAL: 15.26 m<sup>2</sup>

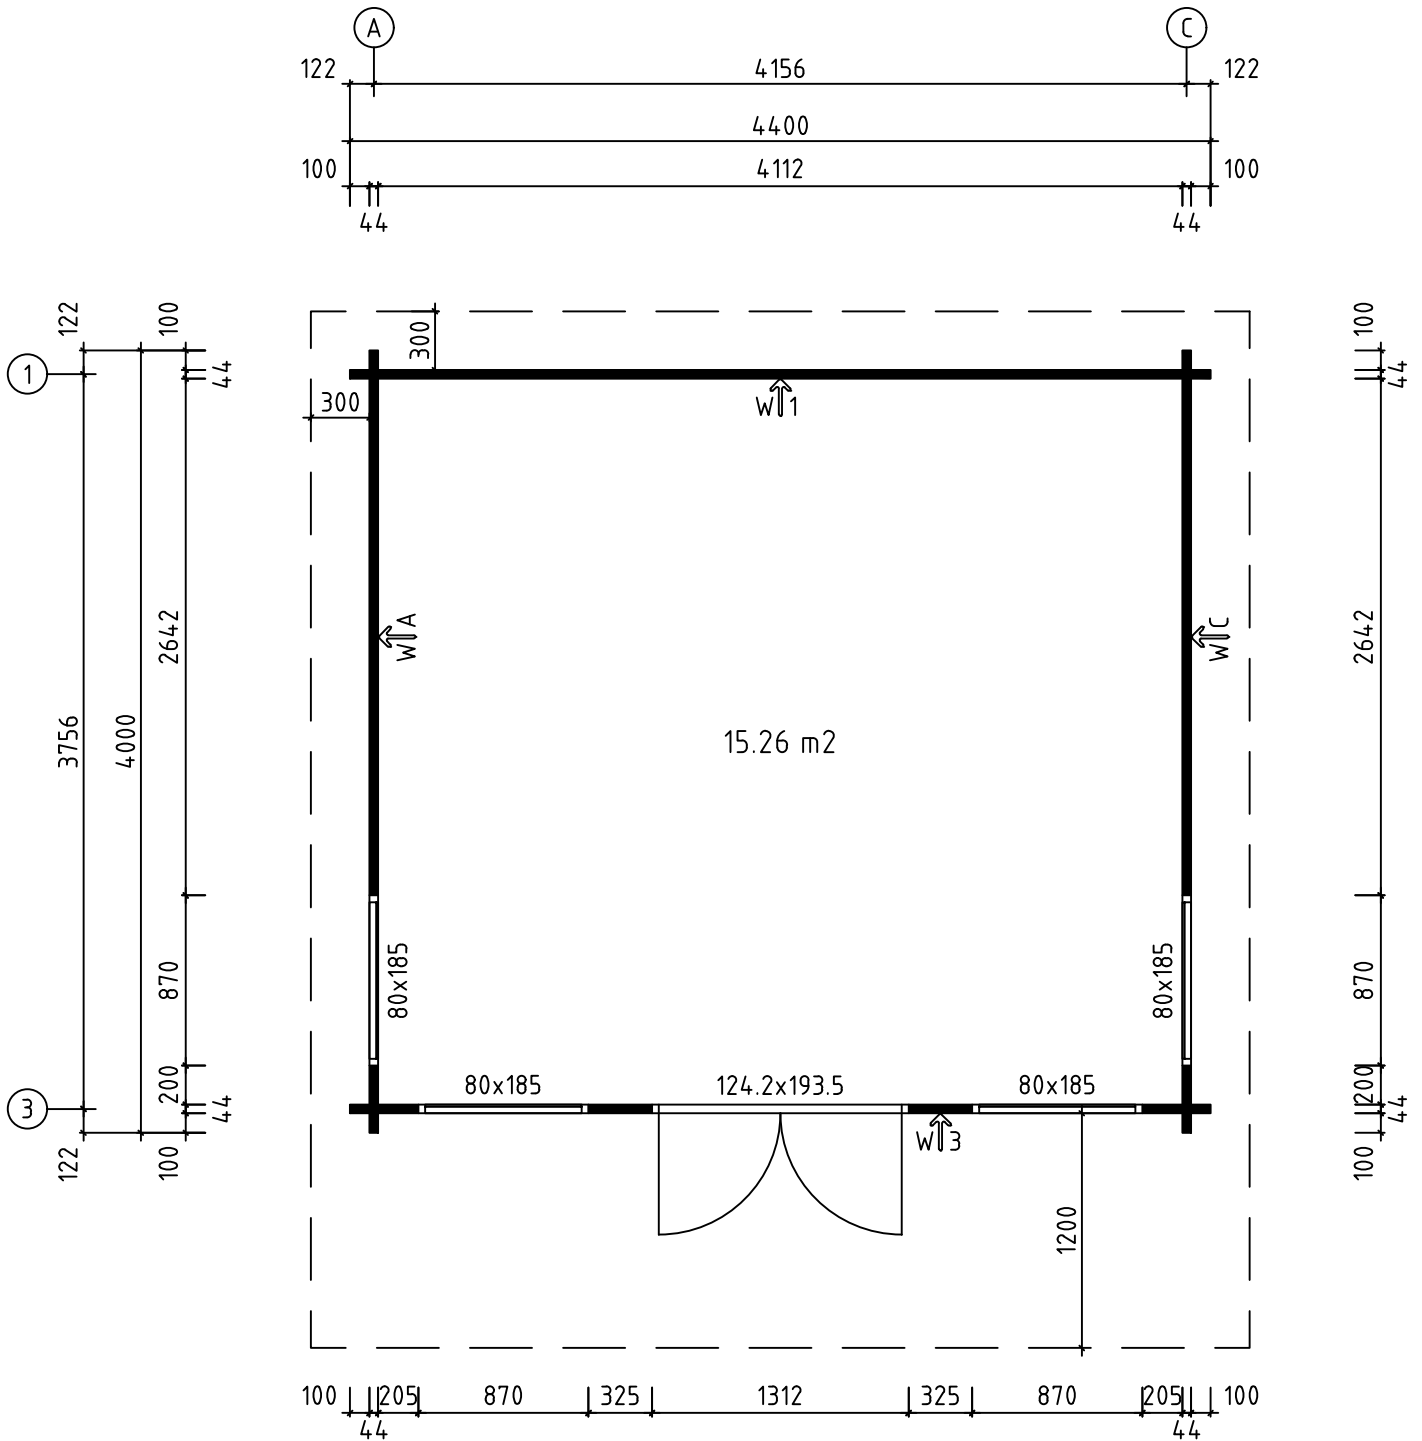

Kood	Panorama house 420x380cm	Leht	3/5
Joonis	Plan view	Mootkava	1:40
Materjal	44x135	Kuup.	22.01.2021
Joonestast	Heiki Pilm	File	Saun 420x380cm.dwg